



POTONGAN A-A

Skala 1 : 80

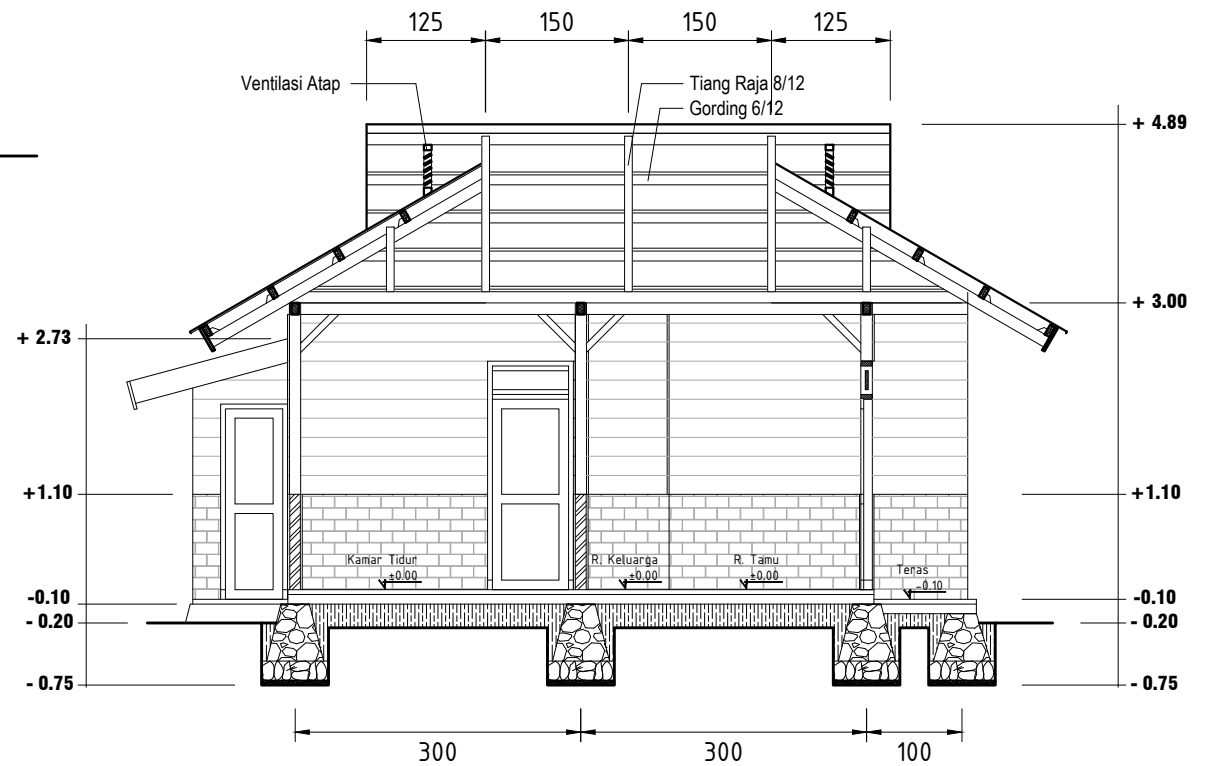

POTONGAN B-B


Skala 1 : 80

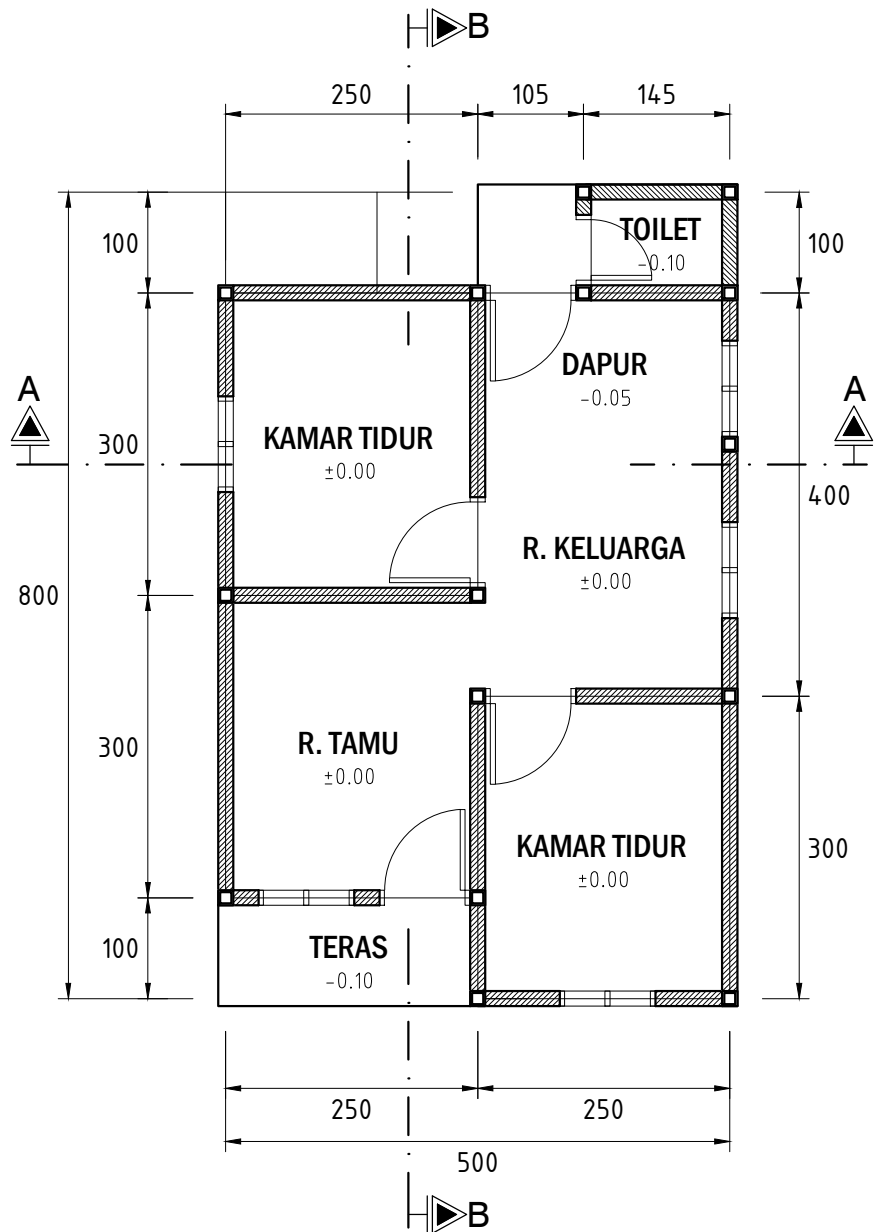

DENAH RUMAH TIPE 36
Skala 1 : 75




TAMPAK DEPAN
Skala 1 : 75

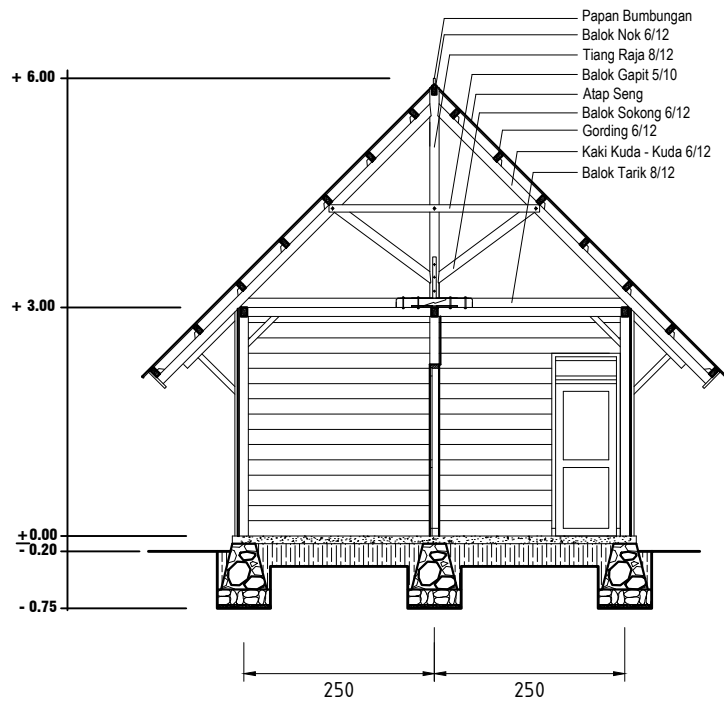

POTONGAN A-A

Skala 1 : 80

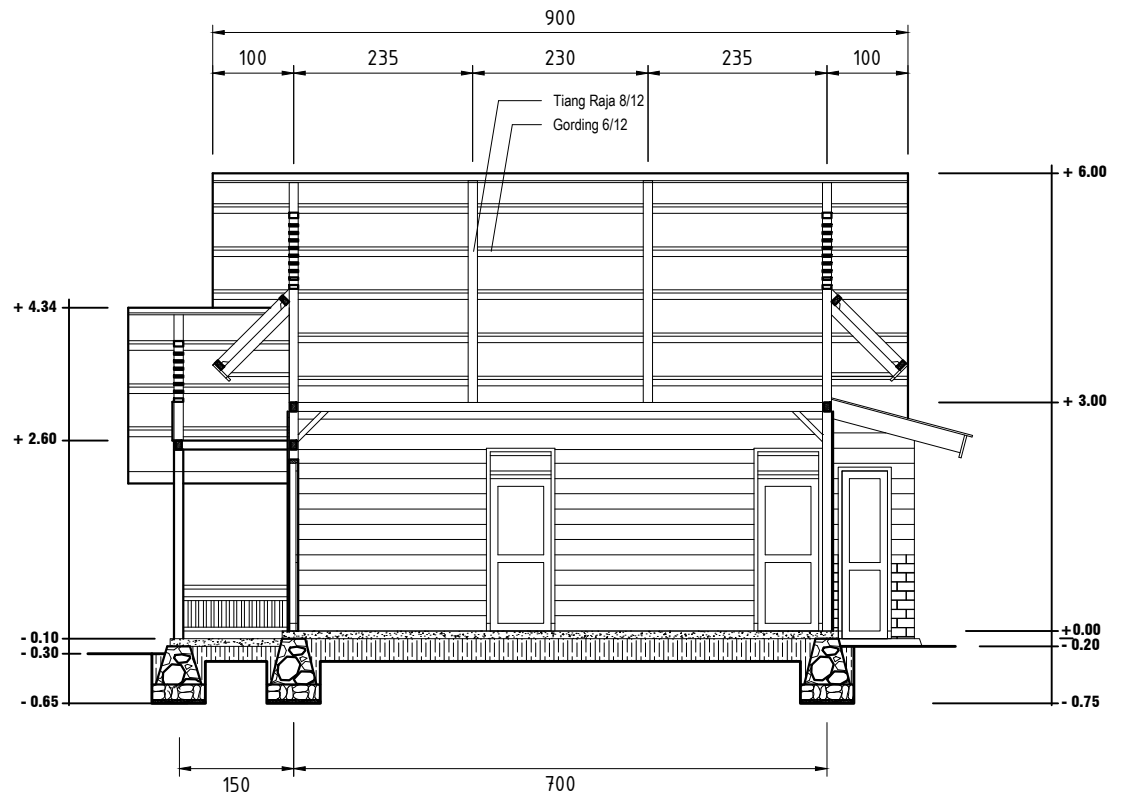

POTONGAN B-B

Skala 1 : 80